

POWER SUPPLY CABLE - 25' RYAL TYPE ST #10-3 AWG - SERIES NO PA14-3 WIRE MOULDED CAP (ONE EQUAL)

GROUND TO COACH

GENERAL PURPOSE CIR. #2 #14-2 AWG TYPE NM WIRE W/ GROUND WIRE 110V


APPLIANCE CIR. #1 #12-2 AWG TYPE NM W/

GROUND WIRE 110V

INLET POWER

#10-2 AWG TYPE NM W/

COMB. BOX

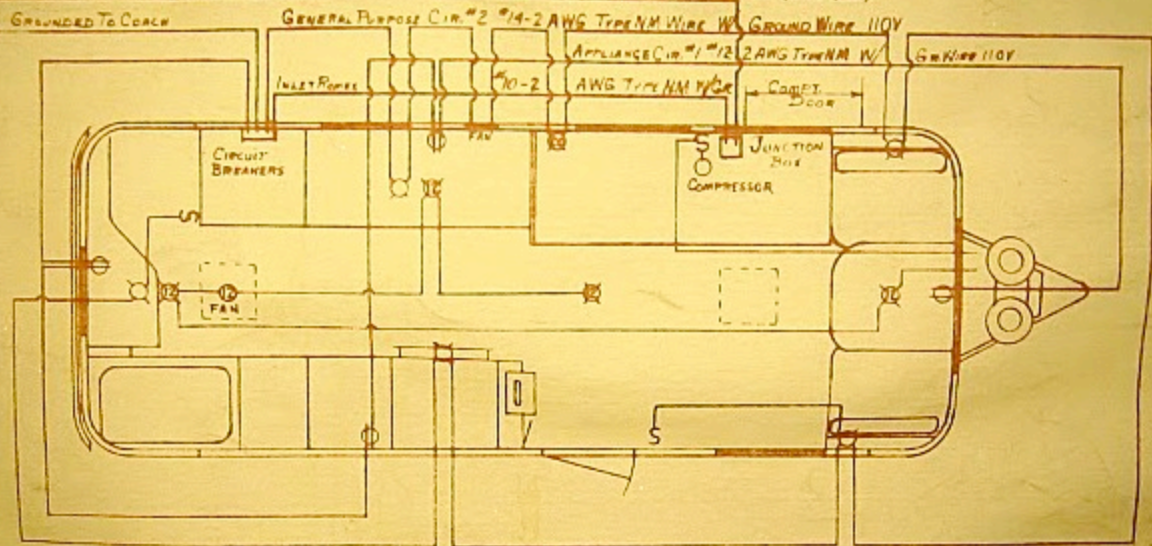

SILVER STREAM TRAILER CO.  
2319 No. CHICO AVE. FARMONTE, CALIF

SCALE: 3/8" = 1'

APPROVED BY:

DRAWN BY: KEN

DATE: 8-22-61

REVISED:

ELECTRICAL WIRING DIAGRAM

SHOP WORKING DRAWING

DRAWING NUMBER  
MODEL  
39C